





FRONT ELEVATION

UNIT 49 SEVEN GATES

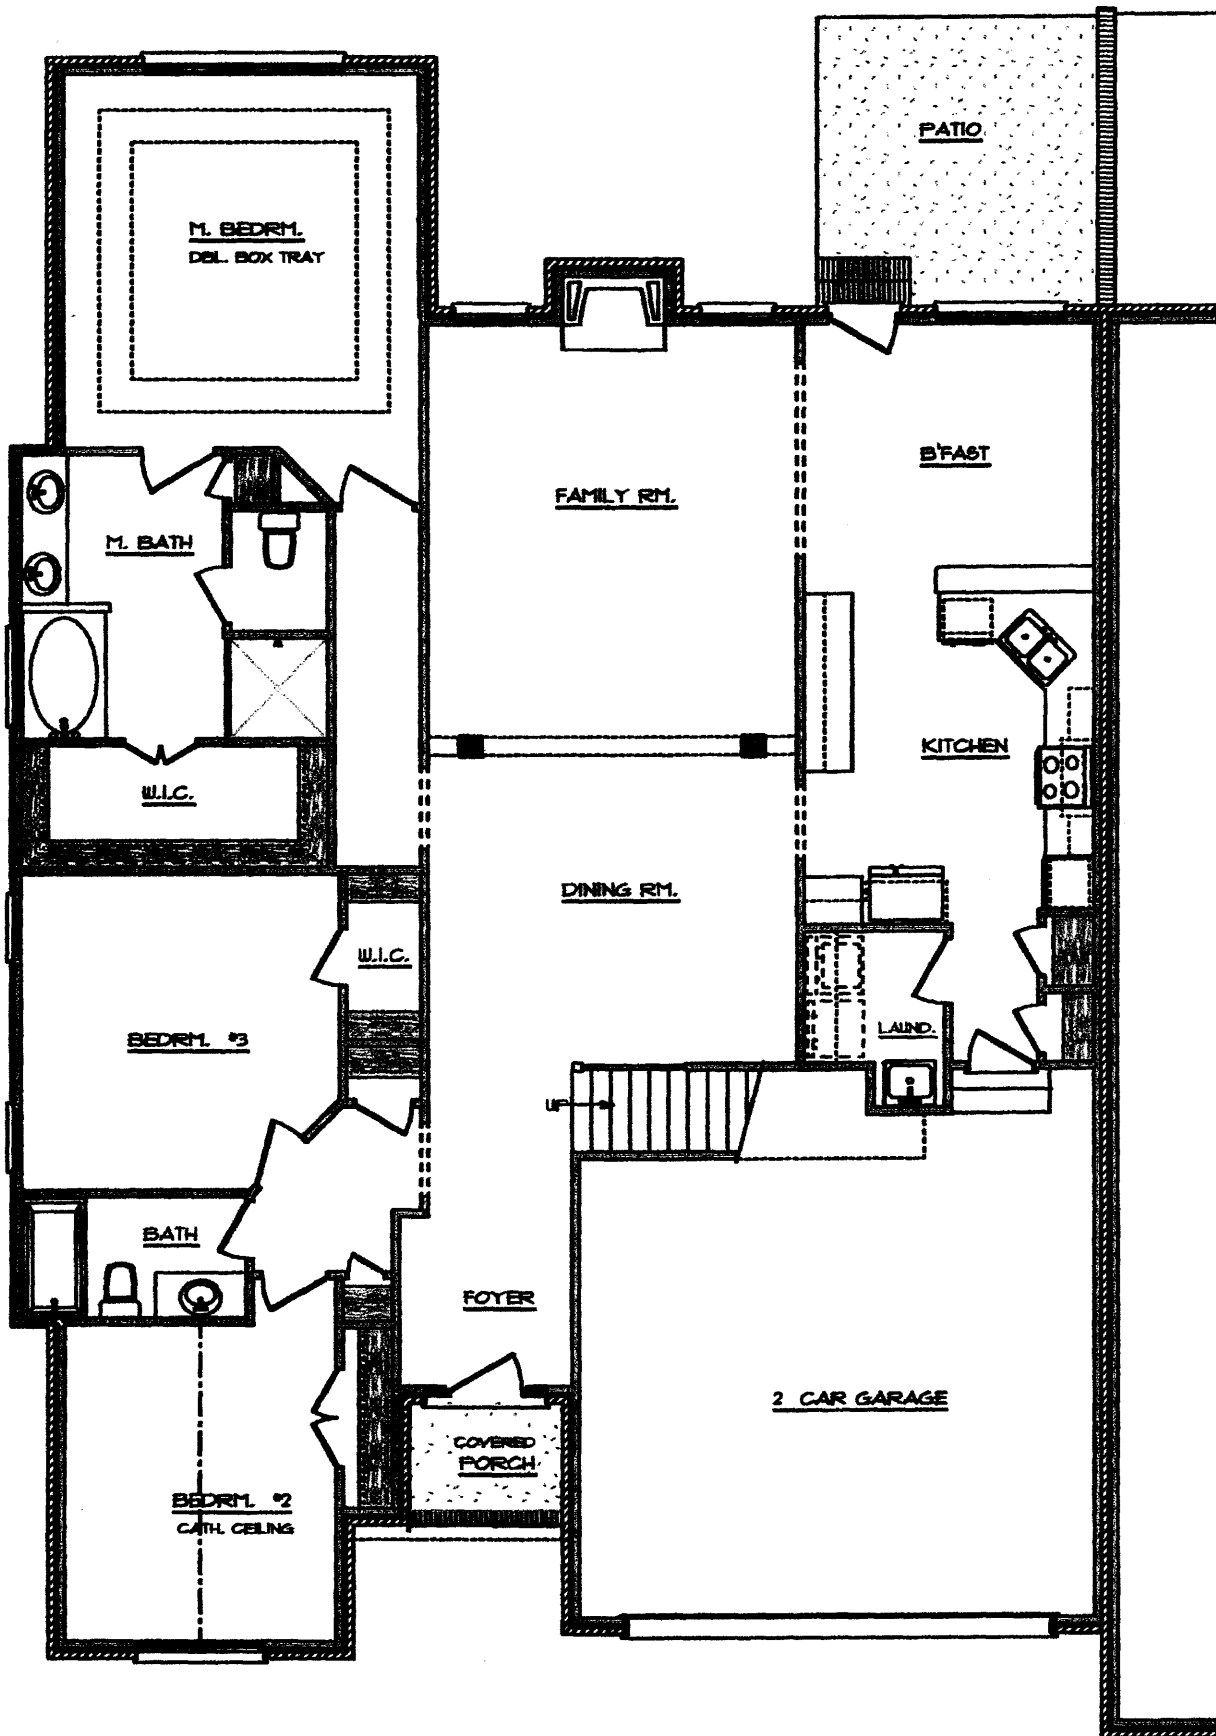

# FIRST FLOOR PLAN

UNIT 49 SEVEN GATES

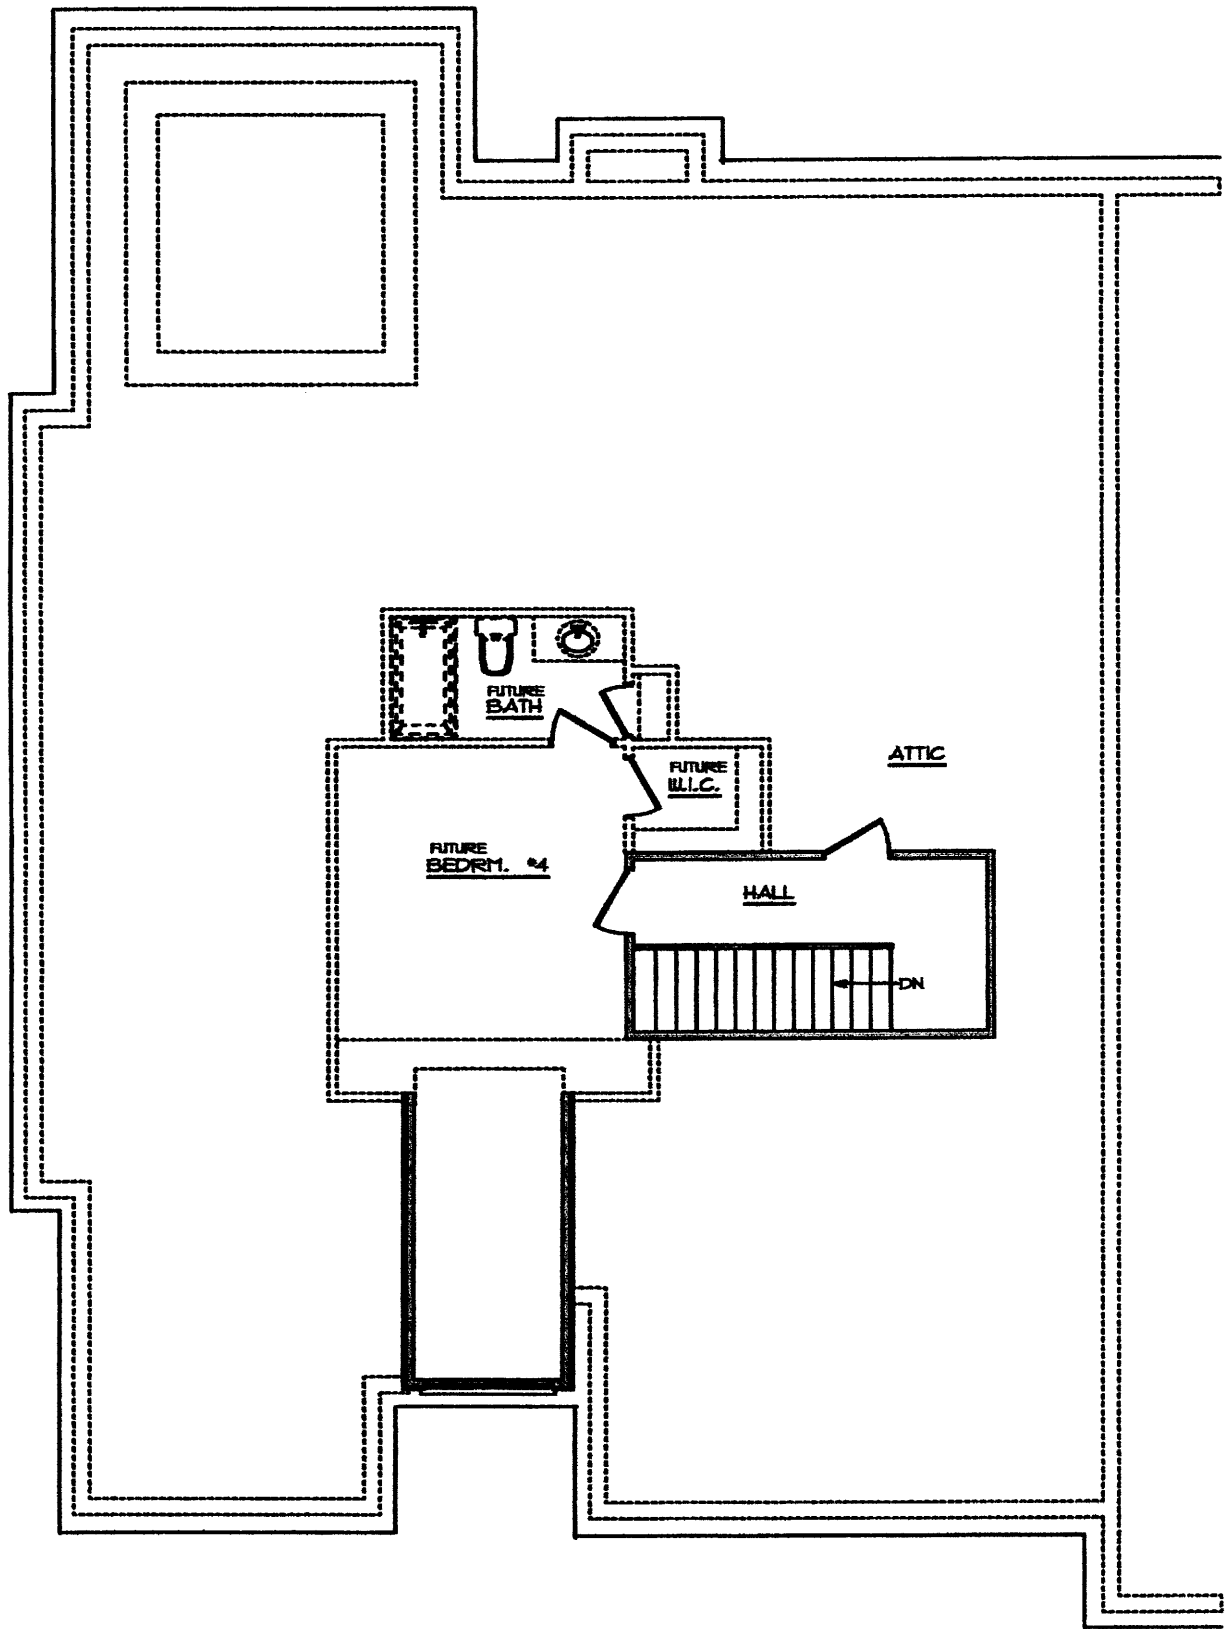

SECOND FLOOR PLAN

UNIT 49 SEVEN GATES